


# EXHIBIT "A"

Part of the Northeast 1/4, Section 33, T15N, R21E,  
Town of Plymouth, Sheboygan County, Wisconsin.


Legal description of property to be annexed:

That part of the Northeast 1/4 of Section 33, T15N, R21E, Town of Plymouth, Sheboygan County, Wisconsin, described as: BEGINNING at the East 1/4 corner of said Section 33; thence N89°59'03"W 2497.37 feet along the South line of said Northeast 1/4; thence N0°08'55"E 290.40 feet; thence N89°59'03"W 150.00 feet; thence N0°08'55"E 1029.68 feet along the West line of said Northeast 1/4; thence S89°58'48"E 2646.57 feet along the North line of the South 1/2 of said Northeast 1/4; thence S0°06'50"W 219.88 feet along the East line of said Northeast 1/4; thence N89°53'10"W 354.37 feet perpendicular to said East line; thence S0°12'28"E 891.26 feet to the Northwesterly right-of-way line of S.T.H. "67"; thence Northeasterly 521.70 feet along said Northwesterly right-of-way line on a 766.51 foot radius curve to the left, the chord of which bears N33°08'48"E 511.69 feet; thence S76°21'06"E 12.00 feet; thence Northerly 183.90 feet along the Westerly right-of-way line of S.T.H. "67" on a 778.51 foot radius curve to the left, the chord of which bears N6°52'52"E 183.47 feet; thence N0°06'50"E 217.64 feet along said West right-of-way line; thence S89°53'10"E 40.00 feet perpendicular to the West line of said Northeast 1/4; thence S0°06'50"W 1034.75 feet along the East line of said Northeast 1/4 to the point of beginning.

This parcel contains 3,228,799 square feet or 74.12 acres and may be subject to easements and rights, not shown, that a complete title search may disclose.

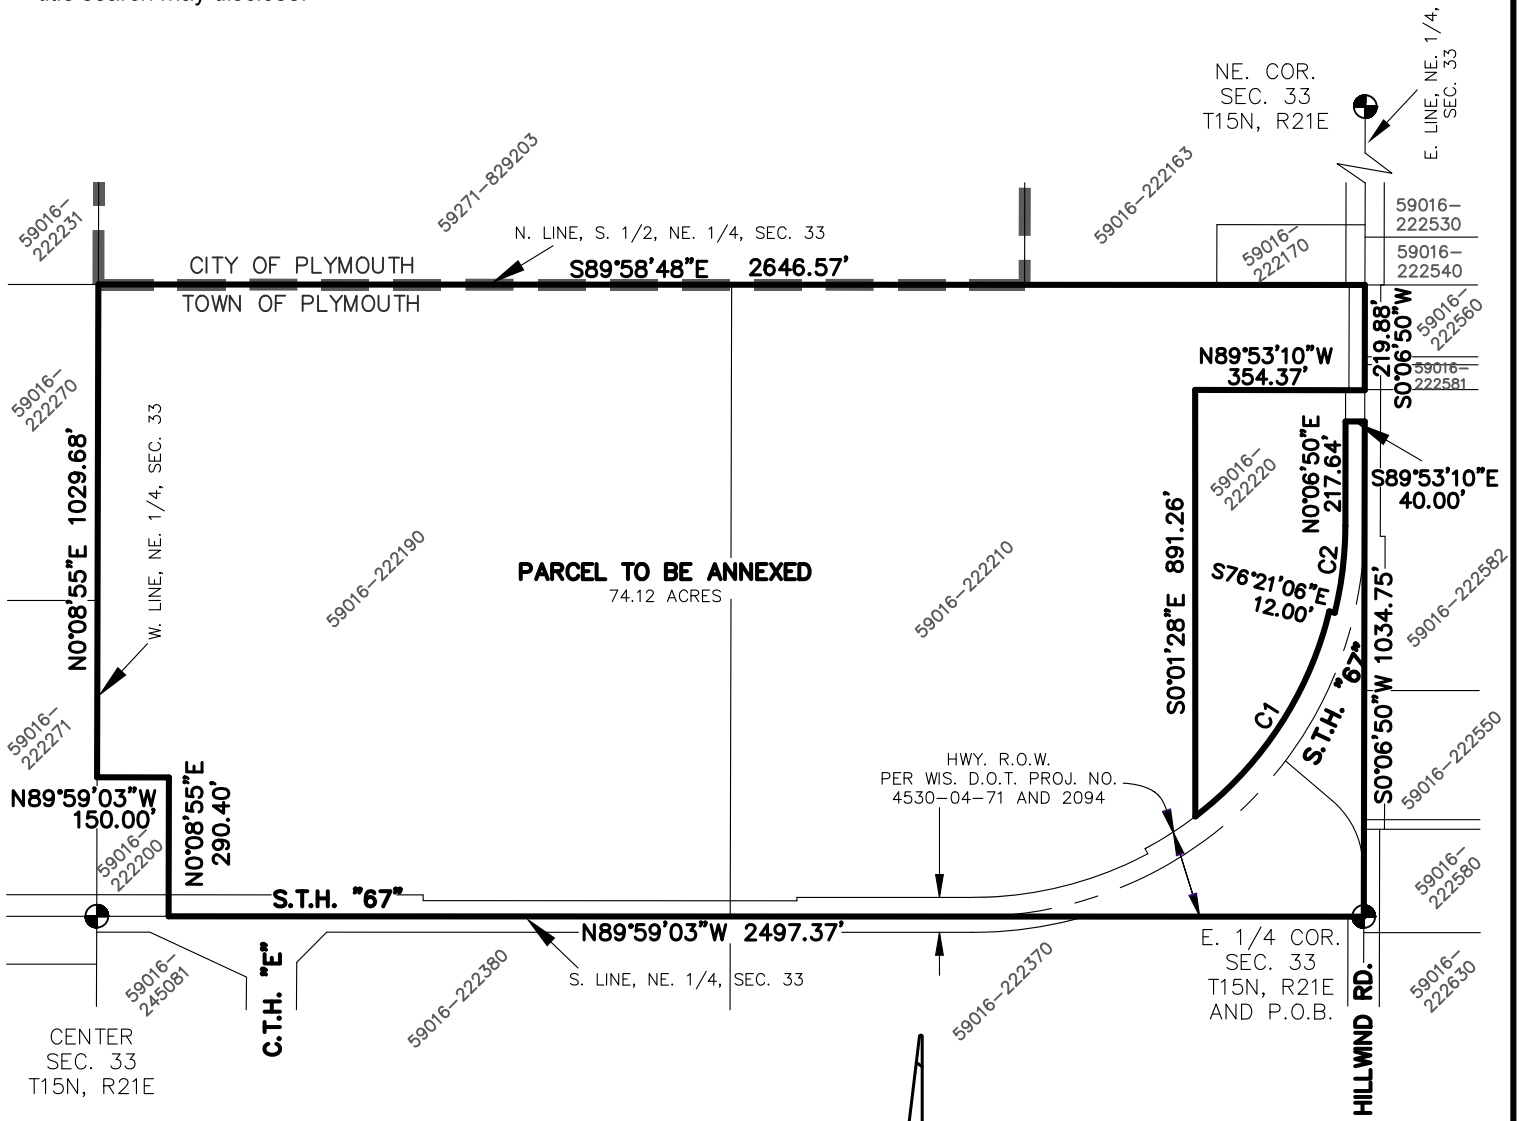

NUM	ARC	RADIUS	BEARING	DISTANCE
C1	521.70'	766.51'	N33°08'48"E	511.69'
C2	183.90'	778.51'	N6°52'52"E	183.47'

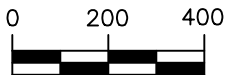

BEARINGS ARE BASED ON THE SHEBOYGAN COUNTY COORDINATE SYSTEM

● = Section Corner

**CEDAR CREEK SURVEYING, LLC**  
[www.cedarcreeksurveying.com](http://www.cedarcreeksurveying.com)  
 941 Center Avenue, Suite 1  
 Oostburg, WI 53070  
 920-547-0599

FILE No.: 2017075 DATE: 12/4/2017 PAGE: 1 OF 1